
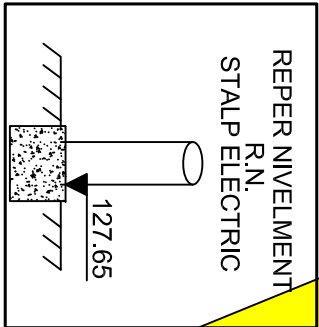


PLAN URBANISTIC ZONAL
Scara 1:500


-INTRAVILAN
Adresa amplasament: Or. Urlati, Str. Vioarelor, NR. Fn, Tarlău 64,
Parcela Cc351, partial - nr.cad. 25903, Str. Vioarelor, Jud. Prahova.
Proprietar: S.C. BYAMIR AGROTRANS S.R.L.
Beneficiar: S.C. BYAMIR AGROTRANS S.R.L.
Conform: Carte funciara nr. 20939, nr. cad. 20939
S.(Din masuratori) zona de studiu= 2180 mp
S.(Din acte) nr.cad. 20939= 1350 mp
S.(Din masuratori) nr.cad. 20939= 1350 mp
S.(Din masuratori) Partial- nr.cad. 25903, Str. Vioarelor = 830 mp

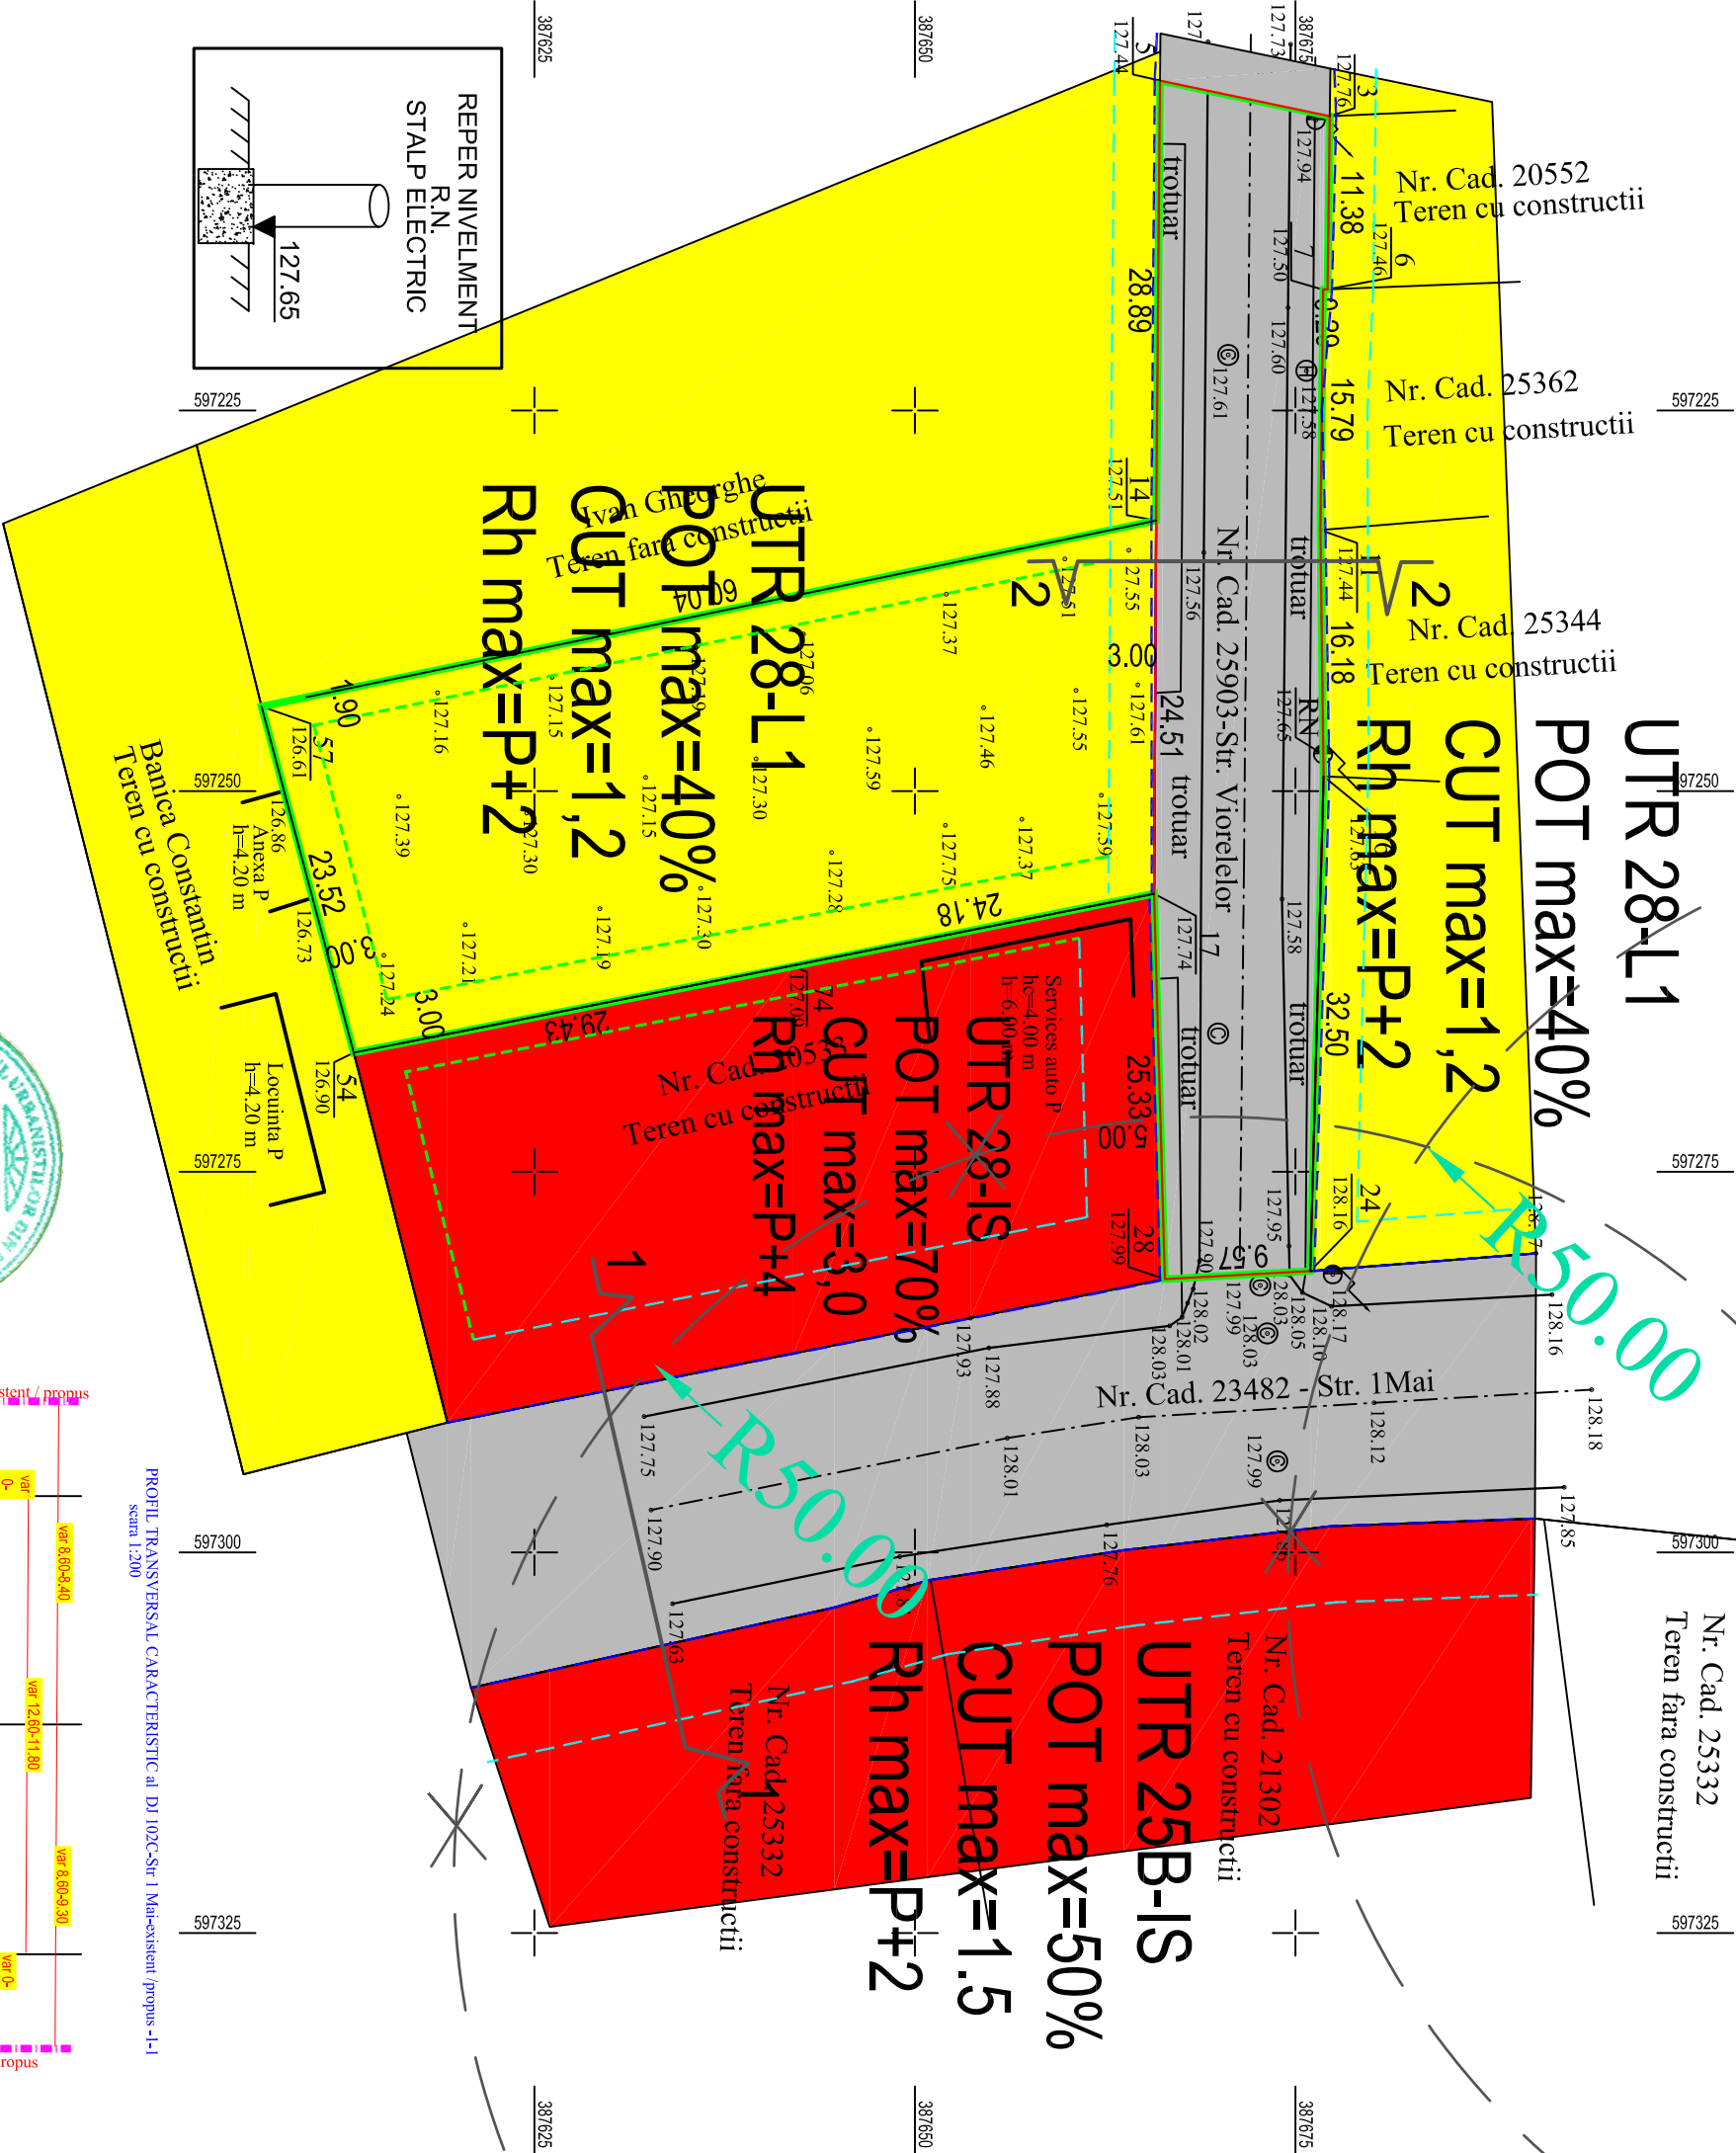

- LIMITA ZONA STUDIU
- ALINIAMENT PROPUȘ
- REGIM DE ALINIERE
- EDIFICABIL

- ZONA INSTITUTIIL PUBLICE SI SERVICIIL-IS
- ZONA CAI DE COMUNICATII RUTIERE-Ccr
- ZONA LOCUINTE SI FUNCTIUNI COMPLEMENTARE-LI

ZONA PROTECTIE SANITARA STATII CARBURANTI AUTO

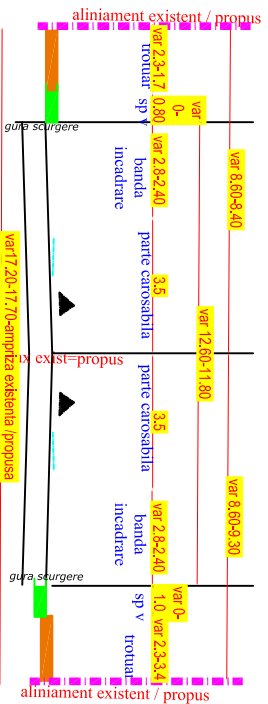

PROFIL TRANSVERSAL CARACTERISTIC al DJ 102C-Str 1 Mar-existent / propus -1-1
scara 1:200

Proiectant general:		S.C. ISTBAN CONSTRUCT & CONSULTING S.R.L.		Beneficiar:		Proiect nr.:	
Proiectant de specialitate:		BIA LIDIA ENE		BYAMIR AGROTRANS S.R.L.		16 / 2025	
Specifice:		Mobil 0722751278		DOCUMENTATIE TEHNICA: PUZ-SCHIMBARE DESTINATIE		Faza:	
Proiectat		arb. Lidia Ene		TEREN (S=1500mp) DIN ZONA LOCUINTE SI FUNCTIUNI		PUZ	
Desenat		arb. Lidia Ene		CARTI DE ZONARE SI FUNCTIUNI		Plan nr.:	
Director		ing. Istrate Andrei		AMPLASARE SPALATORIE AUTO SI AMENAJARE ACCES		A-1	
				ons Urat, str.VIOAREL OR-NC25903 , FN, NC20939, Tarlau 64, Cc351			